



3 Heat pumps front view
1 : 25

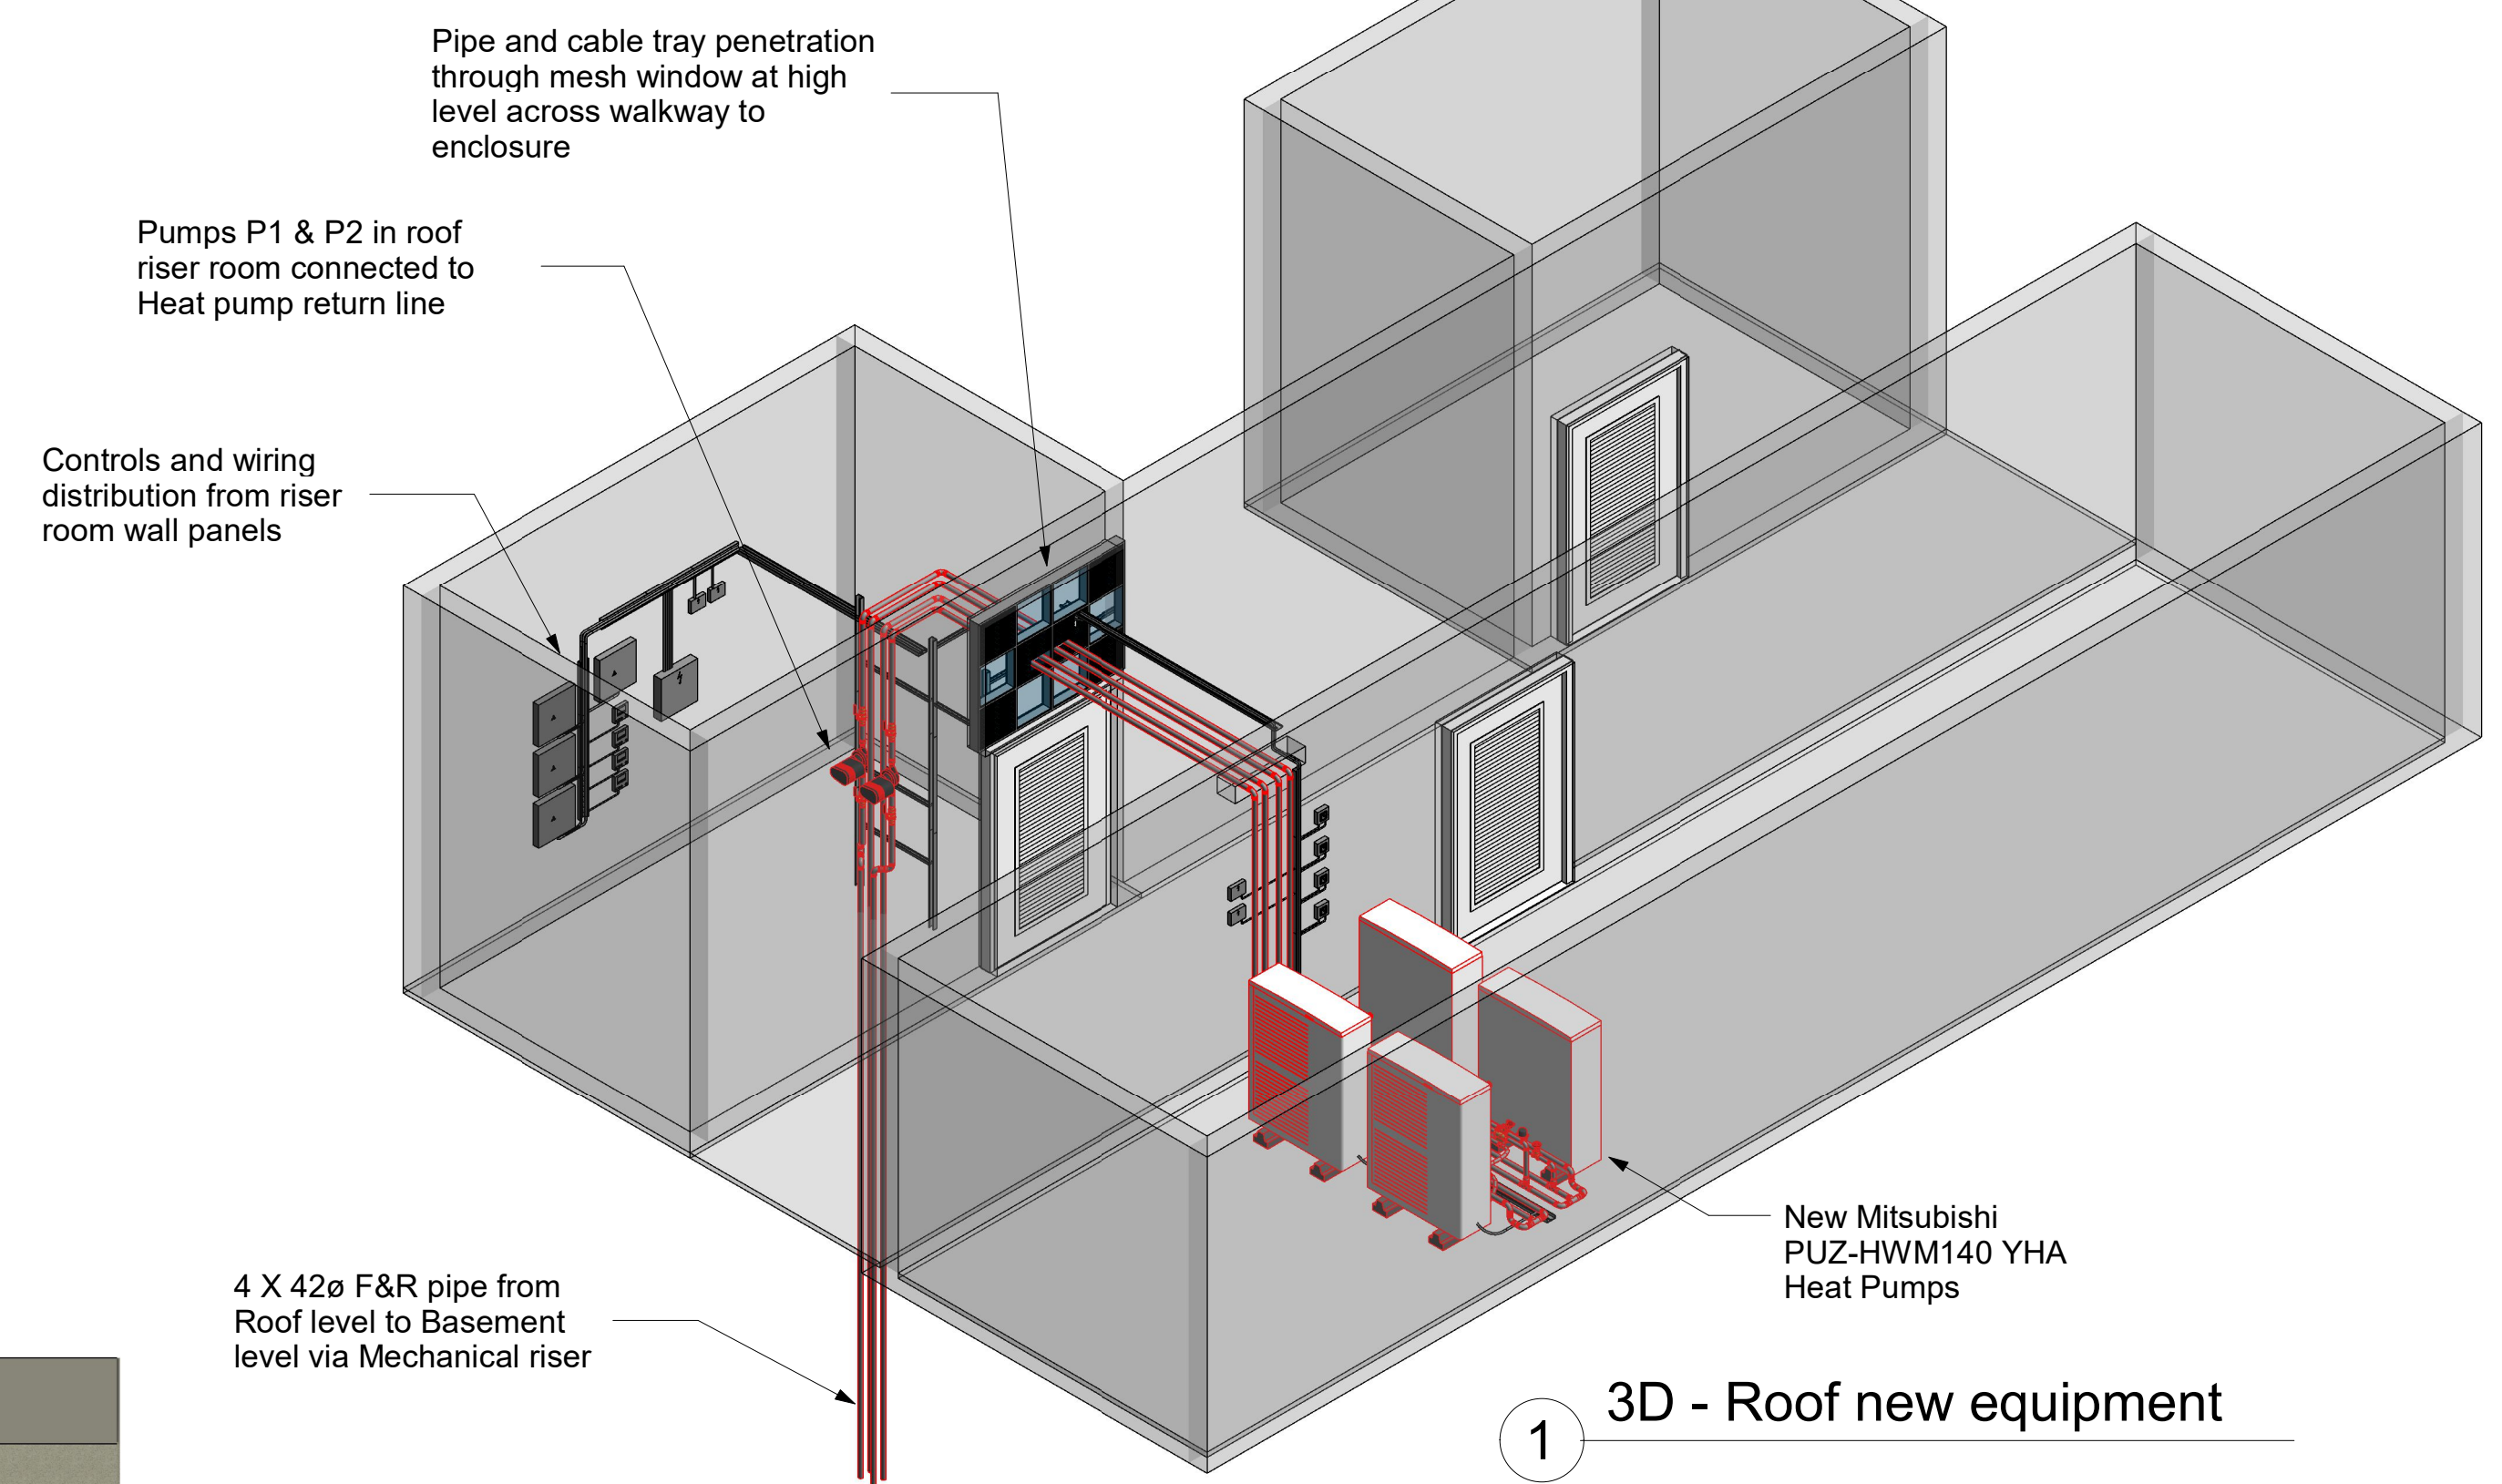

1 3D - Roof new equipment

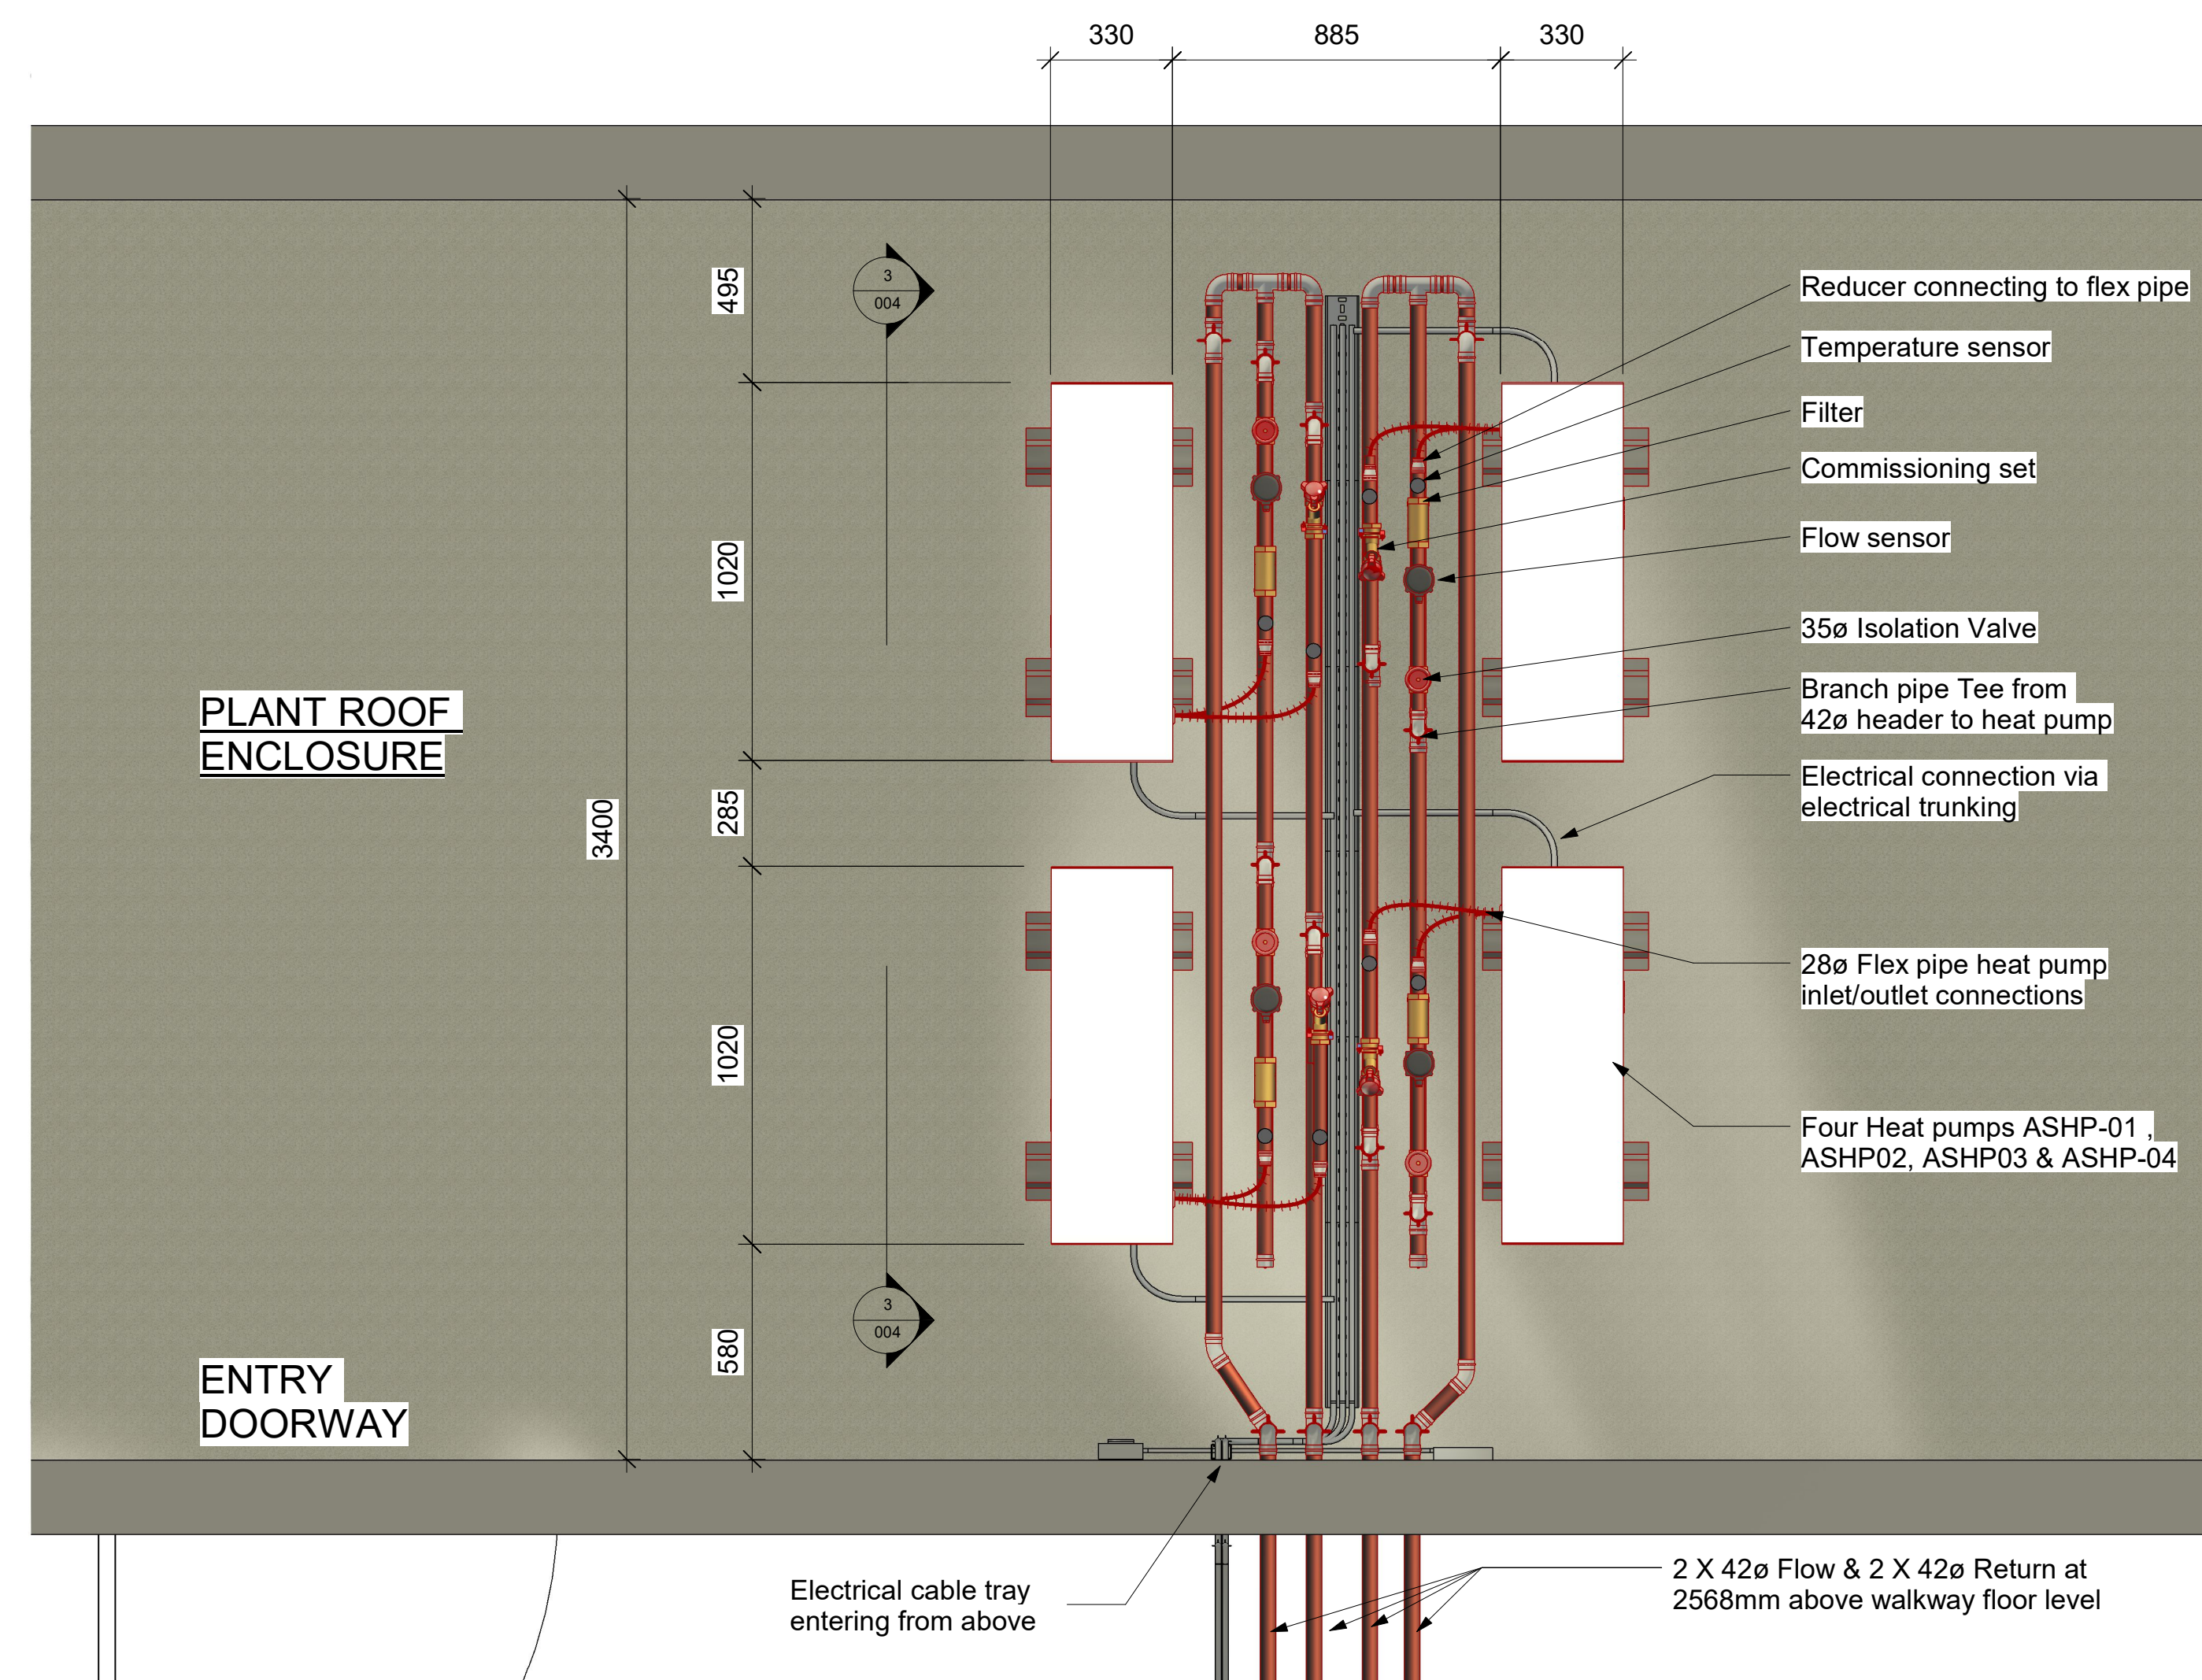

2 Enclosure layout
1 : 15

A	14.07.21	M.H.	AS FITTED DRAWING
REVISION	DATE	BY	DESCRIPTION

DRAWING STATUS:

AS FITTED

CLIENT:

CENTRAL HALL WESTMINSTER

PROJECT:

CENTRAL HALL PROJECT
LONDON

DRAWING TITLE:

HEAT PUMP ENCLOSURE



SCALE: AS SHOWN

WEBSITE: www.constantair.co.uk

DATE: 14.07.21

DRAWING NUMBER:

DRAWN BY: M.H.

C71101-004

CHECKED BY: D.S.

A